
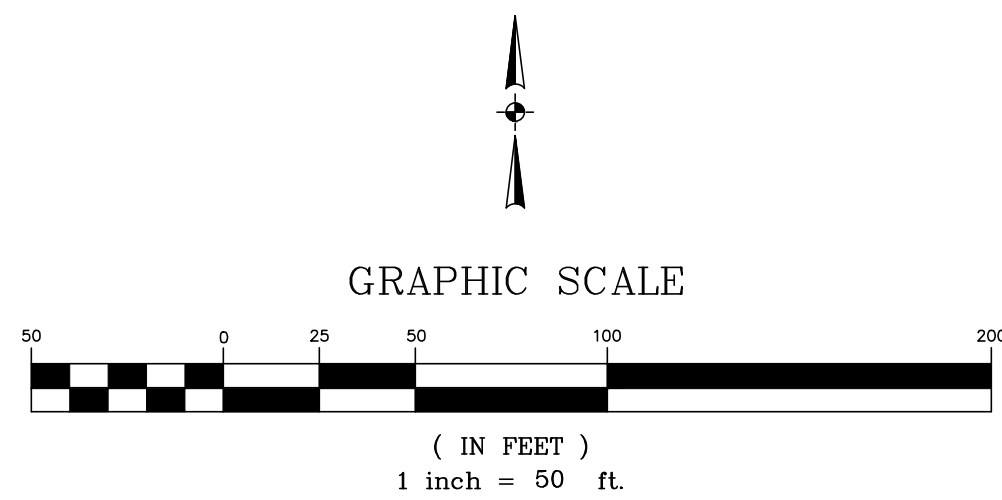


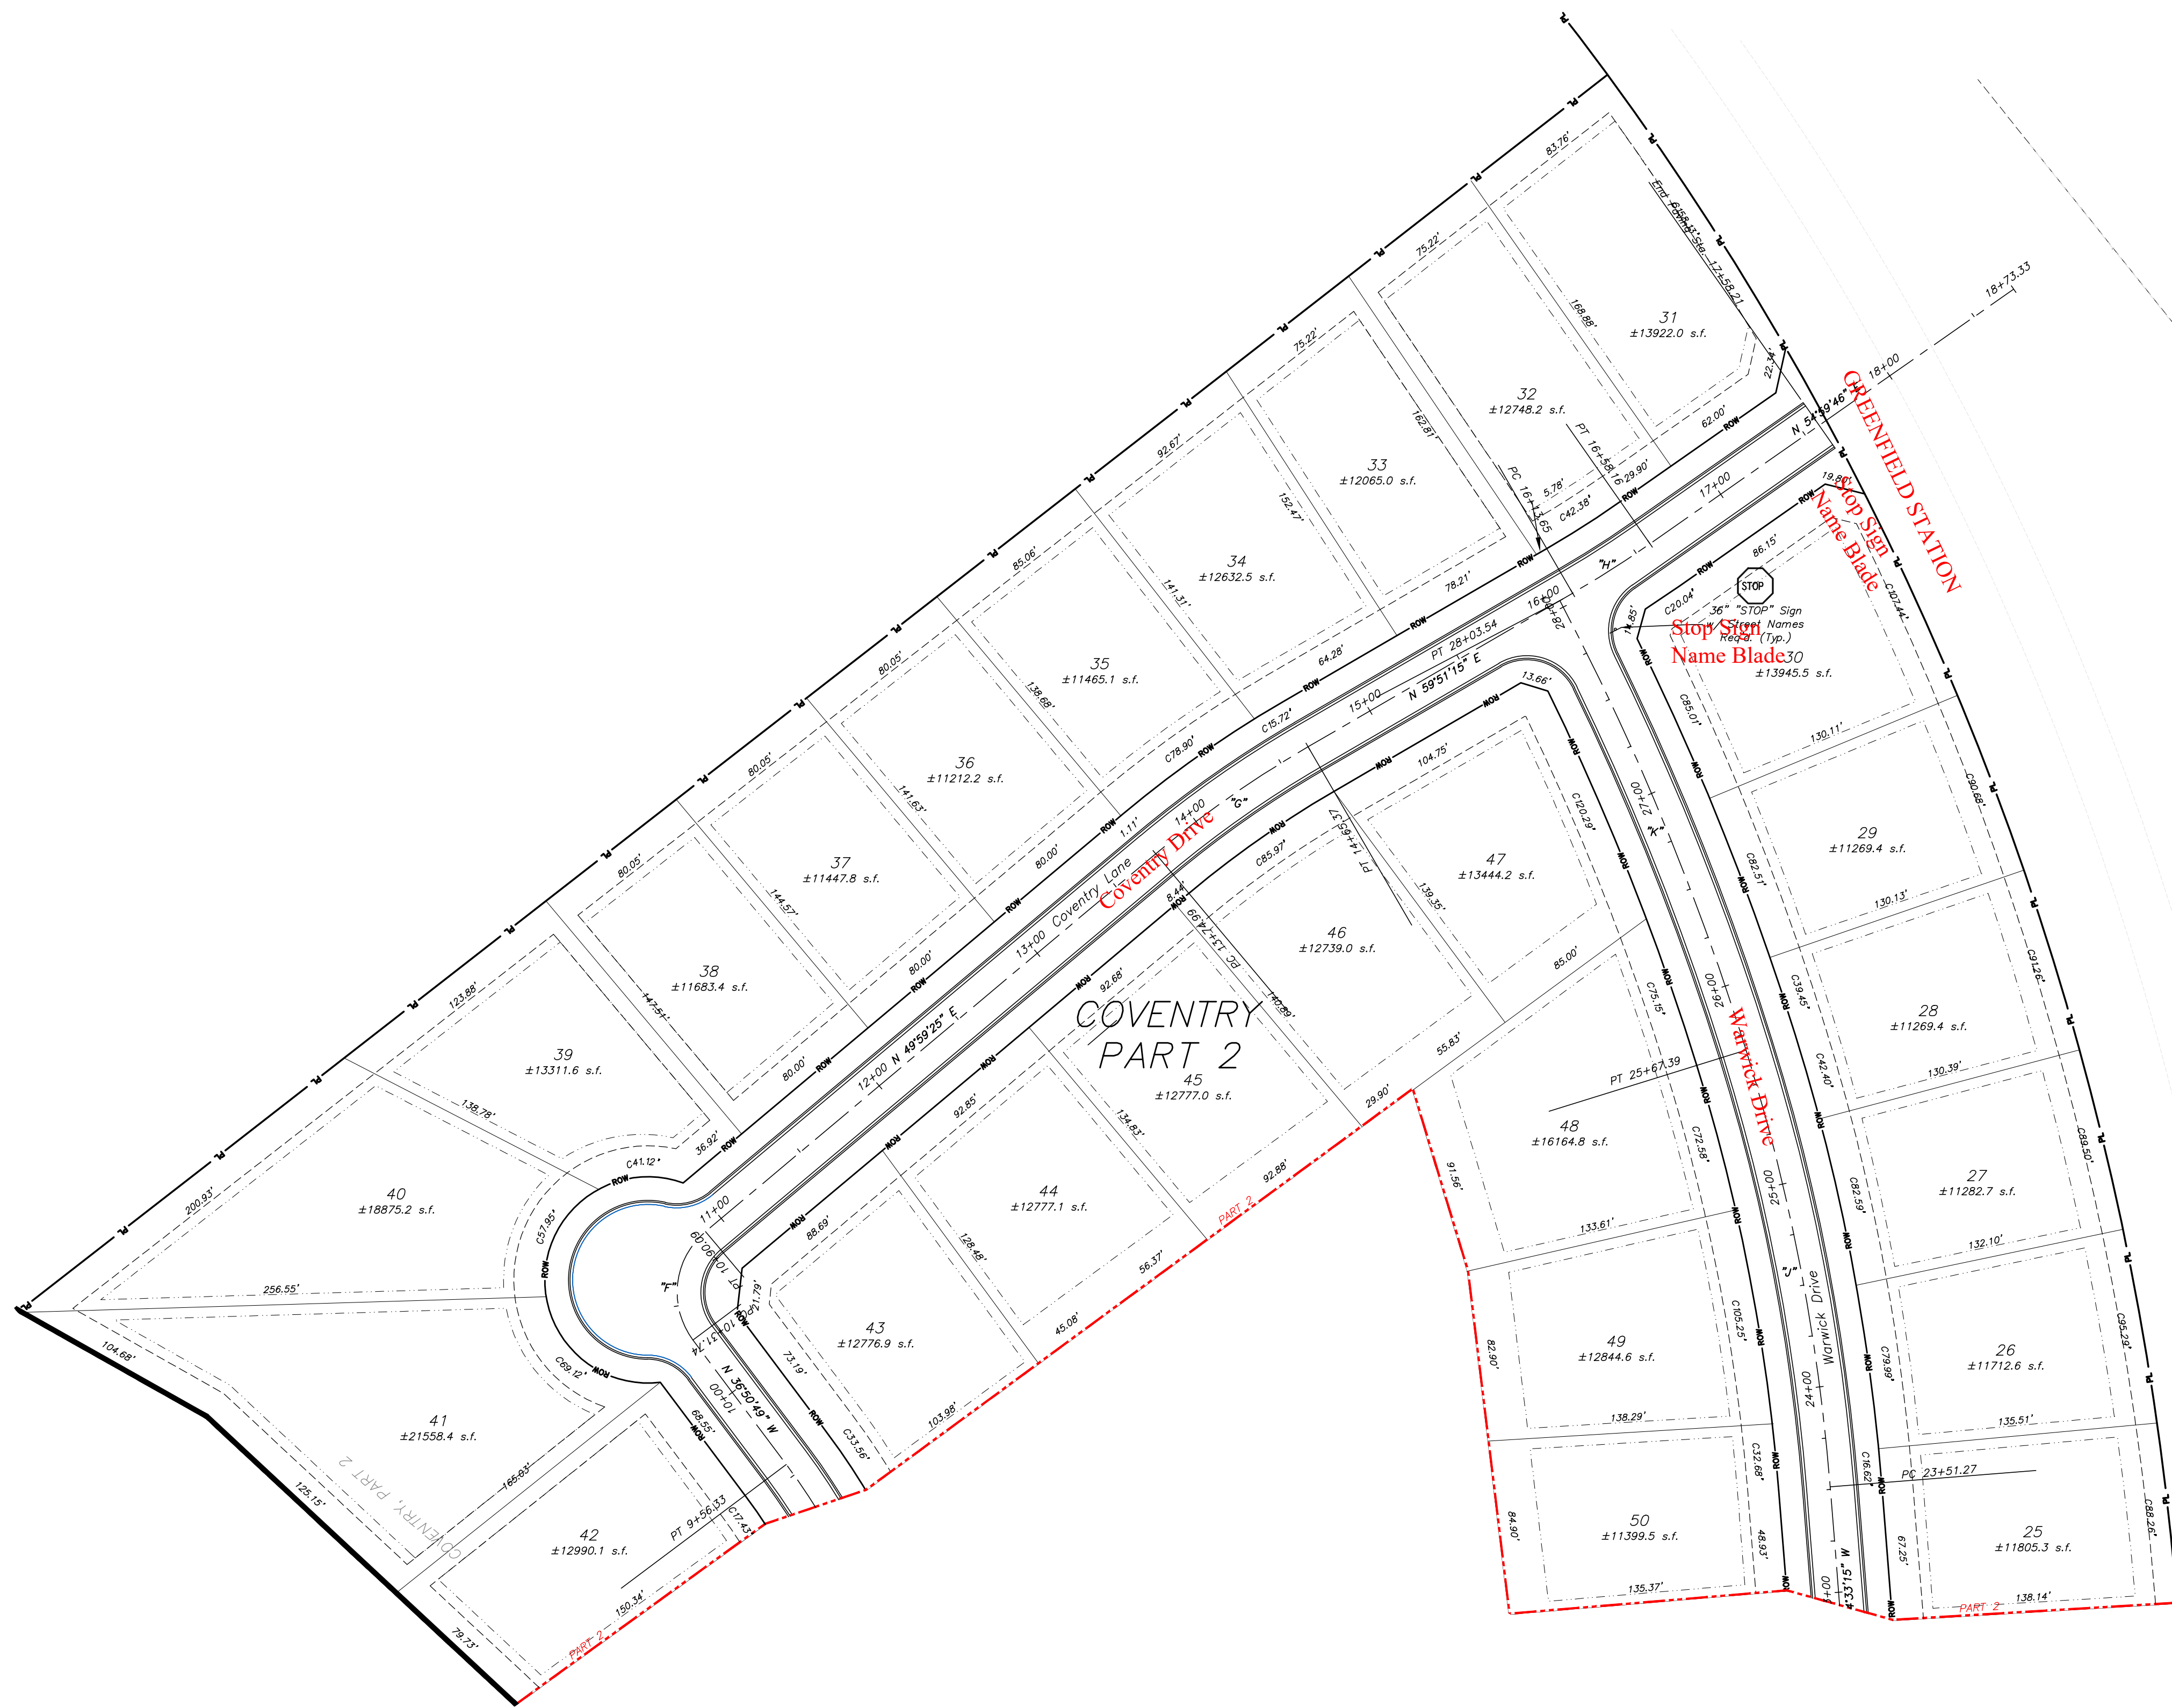

DATE: 06/26/17	DRAWN: BCB	REVISIONS:
CHECKED: GAB	SCALE: 1"=50'	
REF C/L:		
EG SURFACE:		
FG SURFACE:		

PROJECT LOCATION:	GREENFIELD STATION
	RANKIN COUNTY, MS
CLIENT:	GREENFIELD STATION, LLC
	P.O. BOX 1666, RIDGELAND, MS 39158

PROJECT:	COVENTRY, PART 2
SHEET CONTENTS:	GEOMETRIC LAYOUT

SHEET NUMBER	4 of 17
PROJECT NUMBER	B-5508